


**GABLE ROOF,
TRIANGULAR CEILING IN LIVING ROOM**



FIX WINDOWS,
HIGH FROM FLOOR - 1200MM
DISTANCE BETWEEN WINDOWS - 150MM
2900/570- RECTANGULAR
2900/180-500 TRIANGULAR

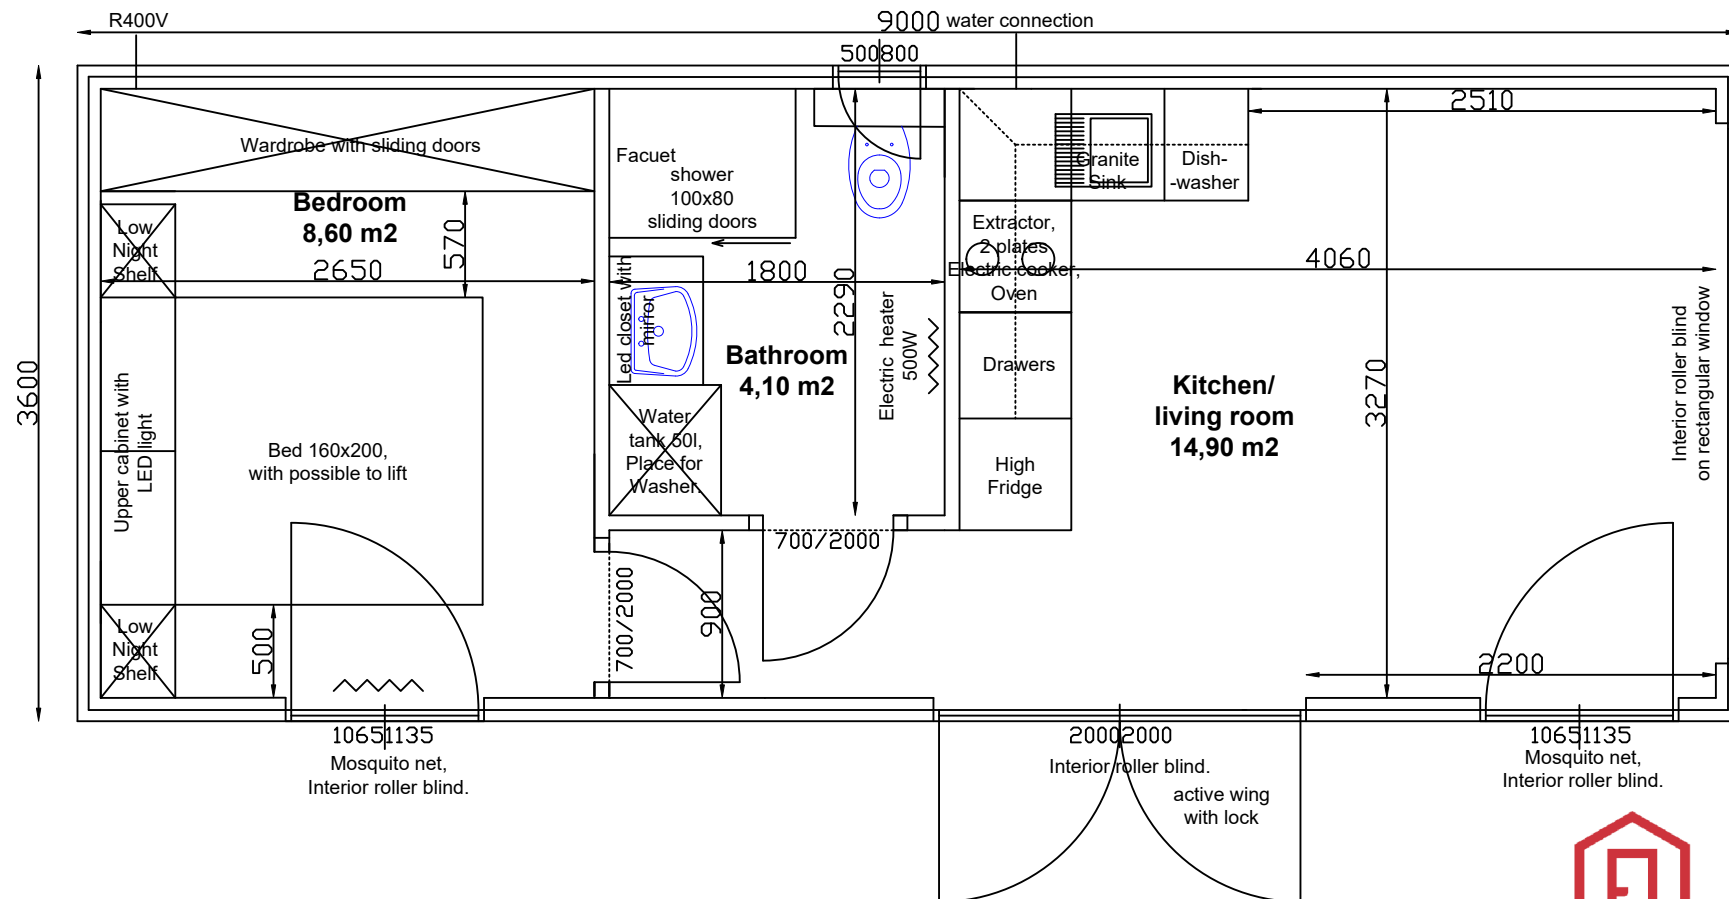

DMK
BUDOWNICTWO

**9m x 3,6m
Jaton**